

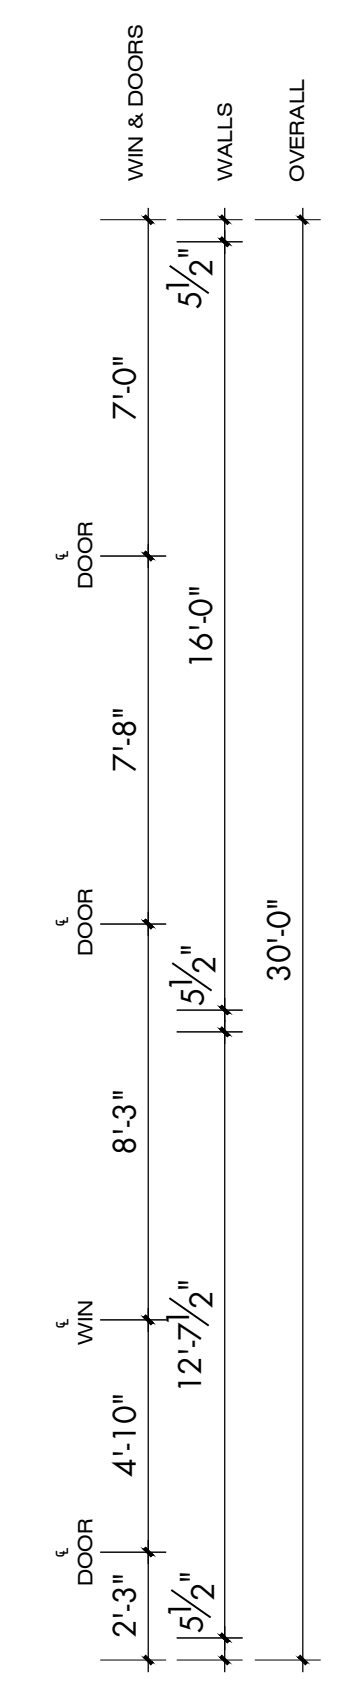


1 FLOOR PLAN  
Scale: 1/4" = 1'-0"

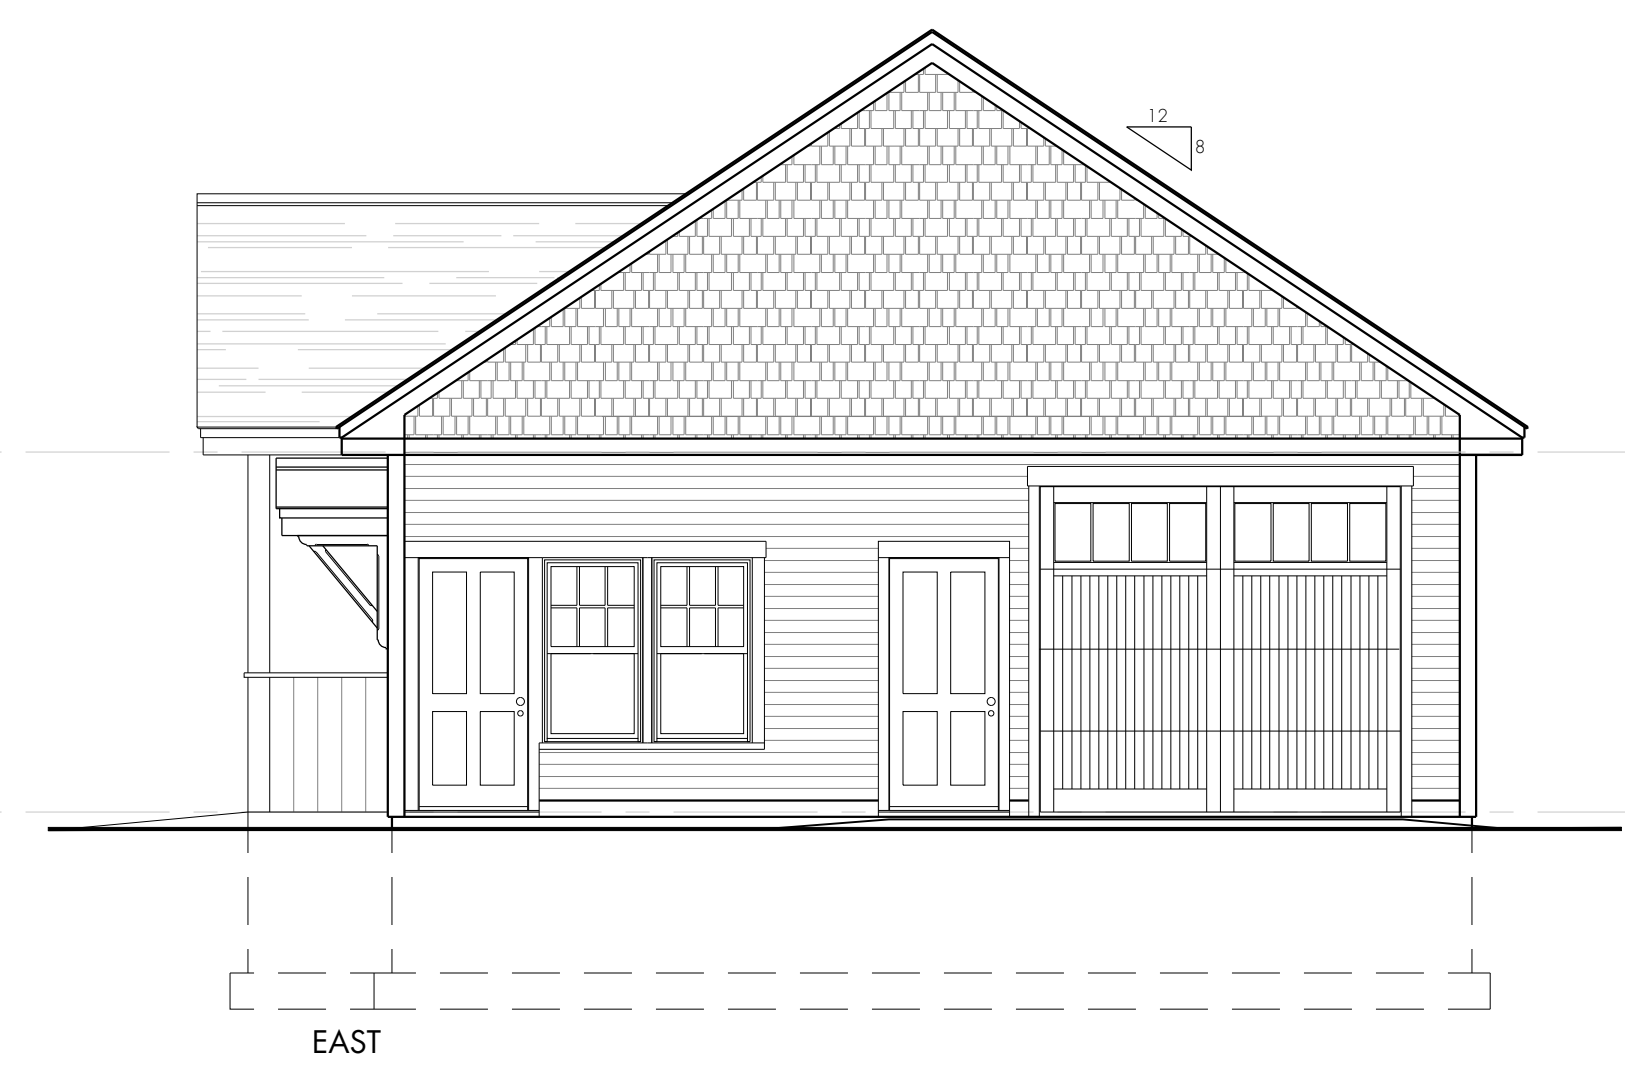

2 BUILDING SECTION  
Scale: 1/4" = 1'-0"

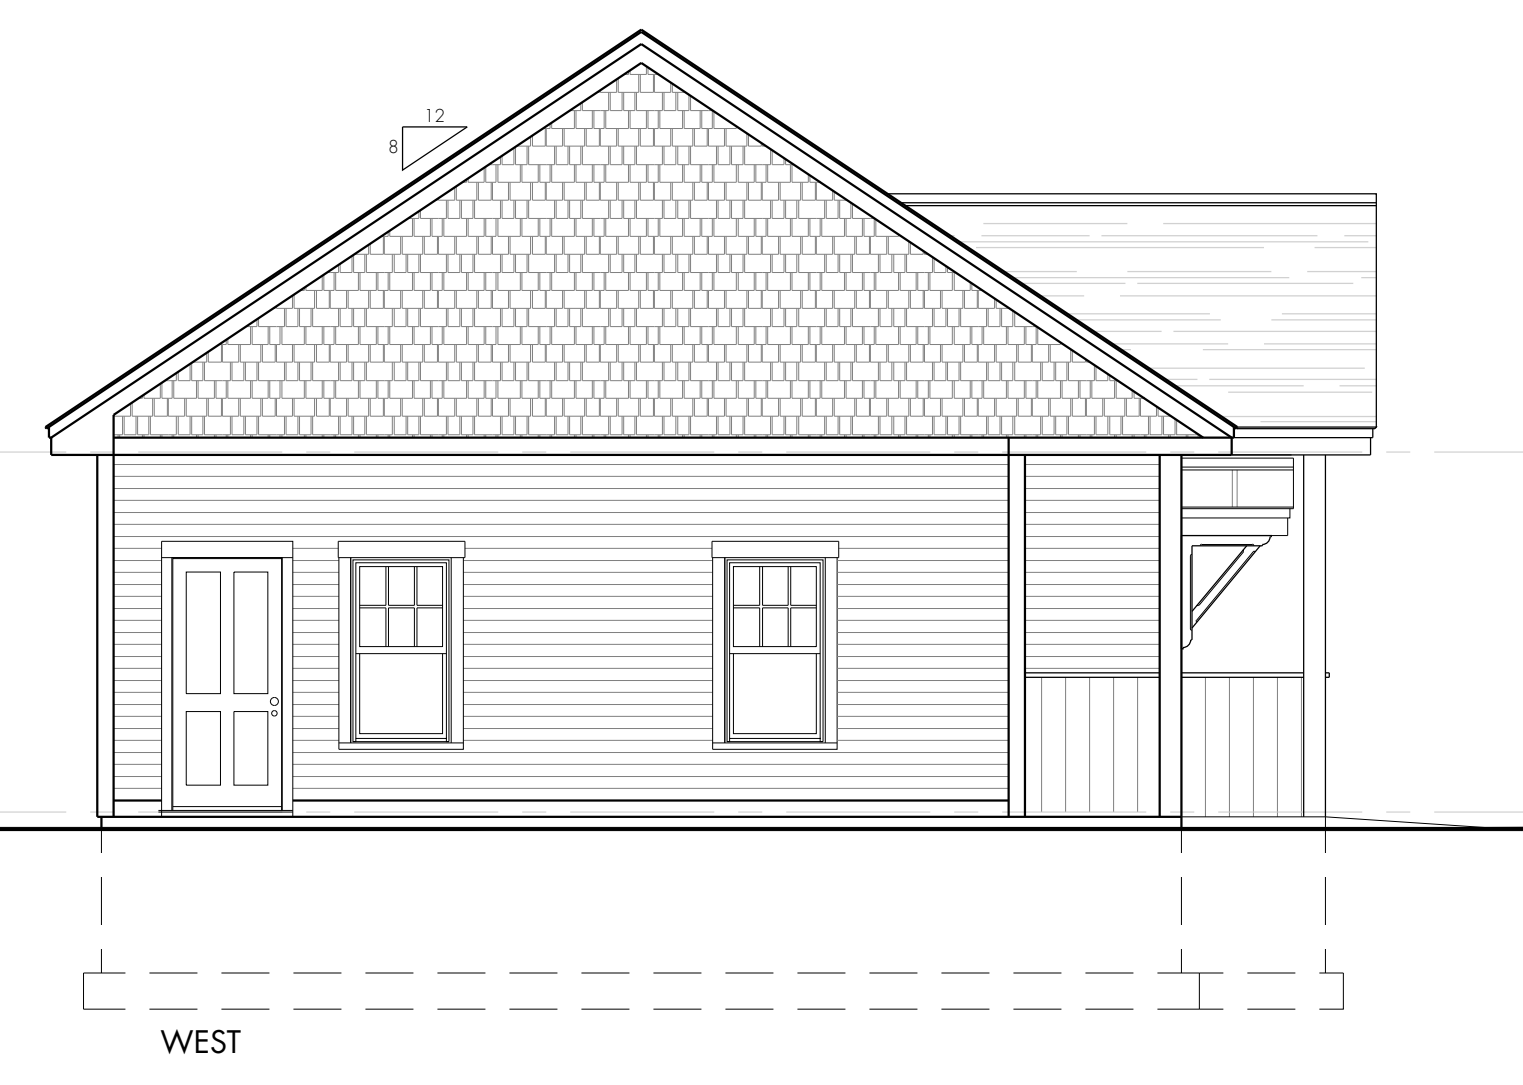

3 ELEVATIONS  
Scale: 3/16" = 1'-0"

- GENERAL NOTES:**
1. ALL DIMENSIONS ARE FACE OF STUD OR CONCRETE UNLESS OTHERWISE NOTED.
  2. CONTRACTOR TO VERIFY ALL DIMENSIONS PRIOR TO COMMENCING WORK, NOTIFY DESIGNER OF DISCREPANCY FOR CLARIFICATIONS.
  3. ALL STRUCTURE TO BE DESIGNED BY ENGINEER OR QUALIFIED TRUSS DESIGNER
  4. BOTTOM OF FOOTINGS 5'-0" BELOW FINISHED GRADE MINIMUM
  5. STRUCTURAL CONCRETE REINFORCEMENT TO BE DETERMINED BY QUALIFIED ENGINEER BASED ON SOIL CONDITIONS.
  6. ELEVATIONS BASED ON FIRST FLOOR FINISH BEING EQUAL TO 100'-0"
  7. ALL PLUMBING AND ELECTRICAL WORK TO APPLICABLE CODE.

DESIGN FOR  
**WELCOME CENTER / WARMING HUT**  
 MAIN STREET  
 FRANCONIA, NEW HAMPSHIRE

SHEET INFORMATION  
**FRANCONIA WELCOME CENTER**  
 Drawn By: X  
 Checked By: x

Revisions:

Sheet:  
**A1**  
 Date:  
 28 JAN 2022