




Scale 7/8" = 1'

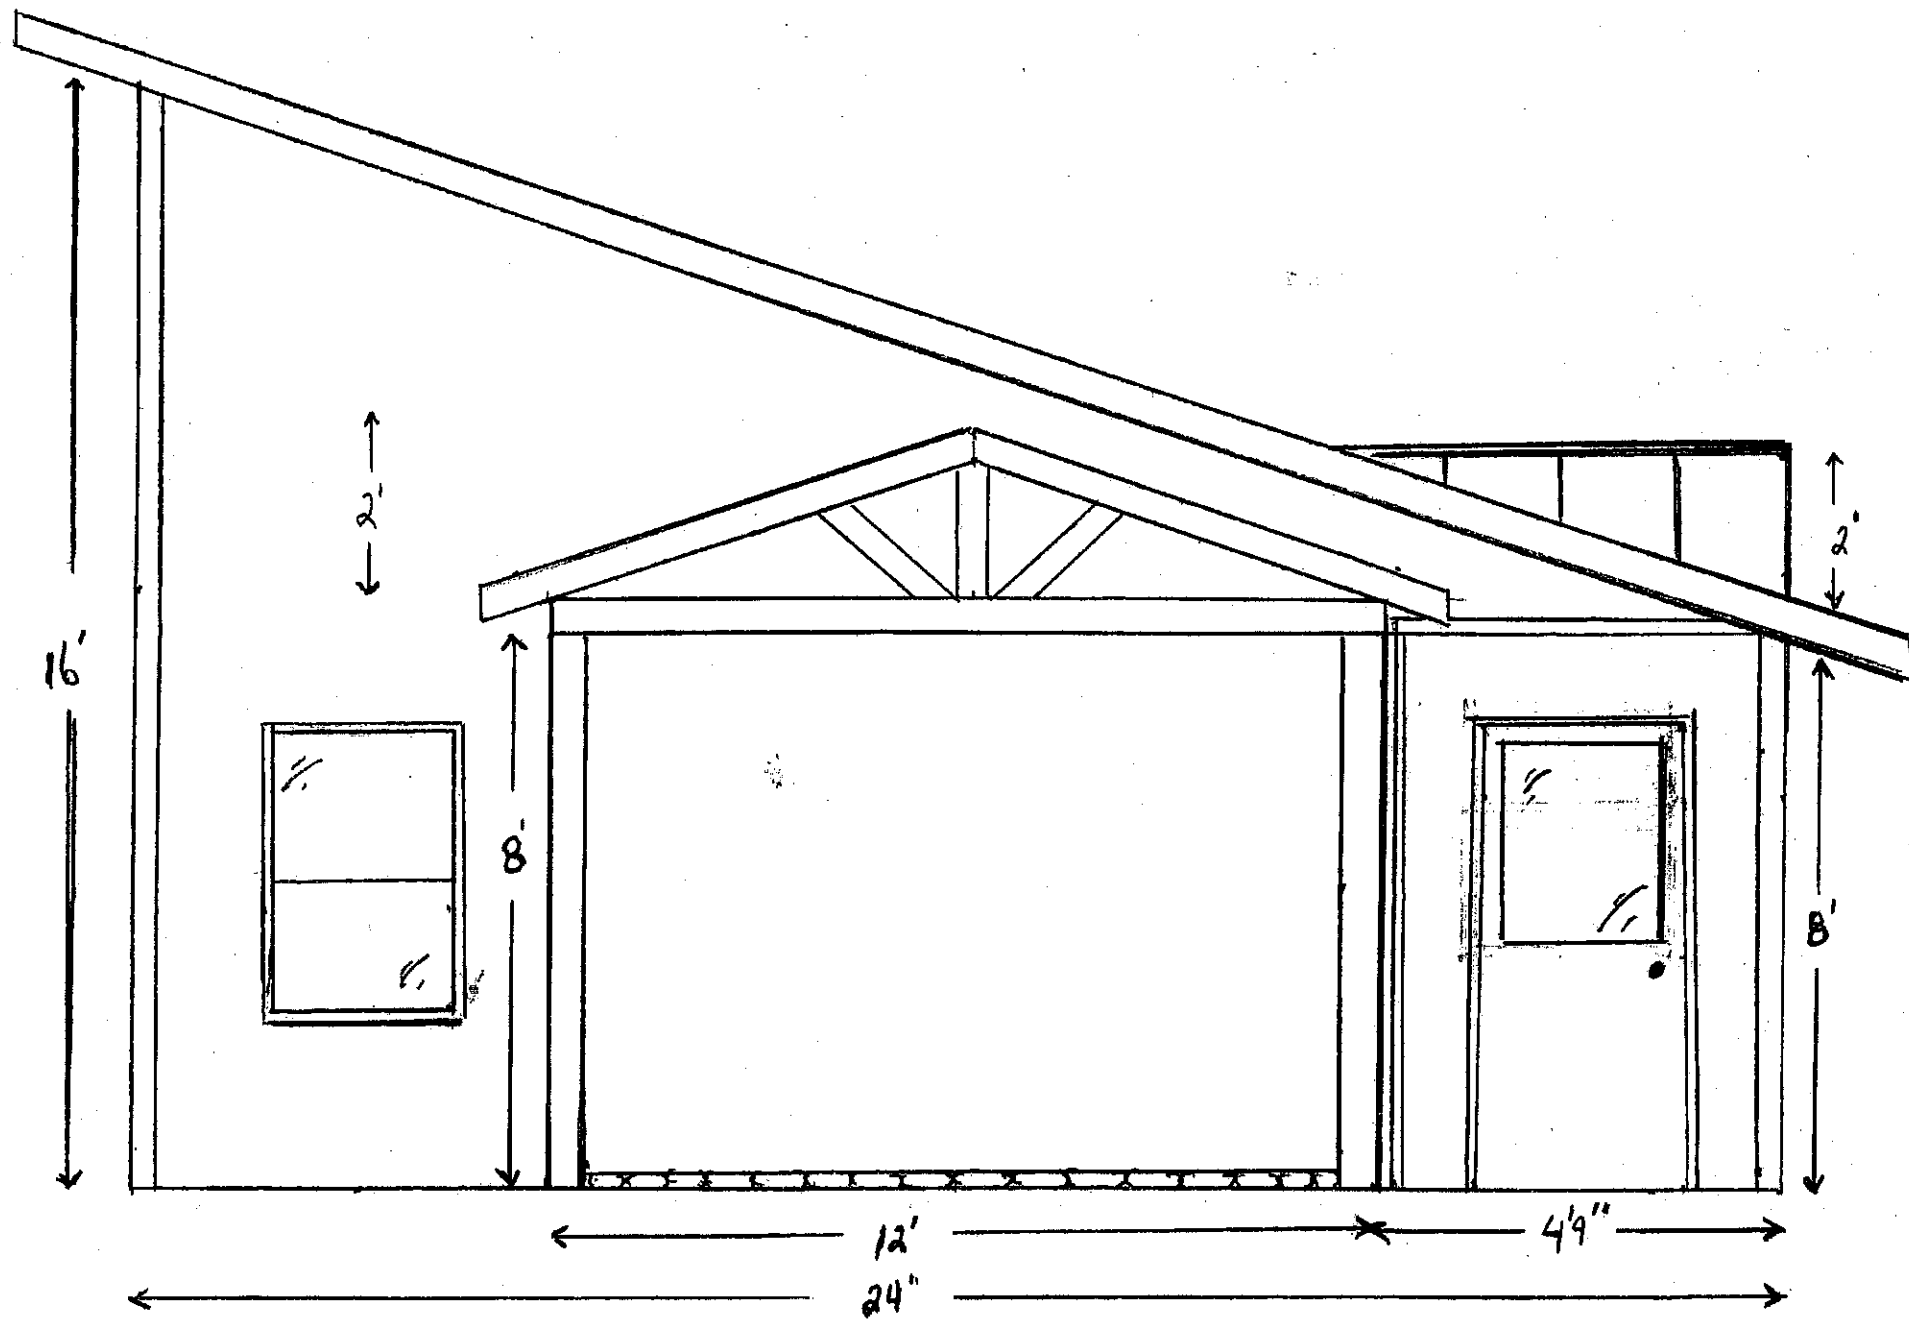

Scale $\frac{3}{16}'' : 1'$

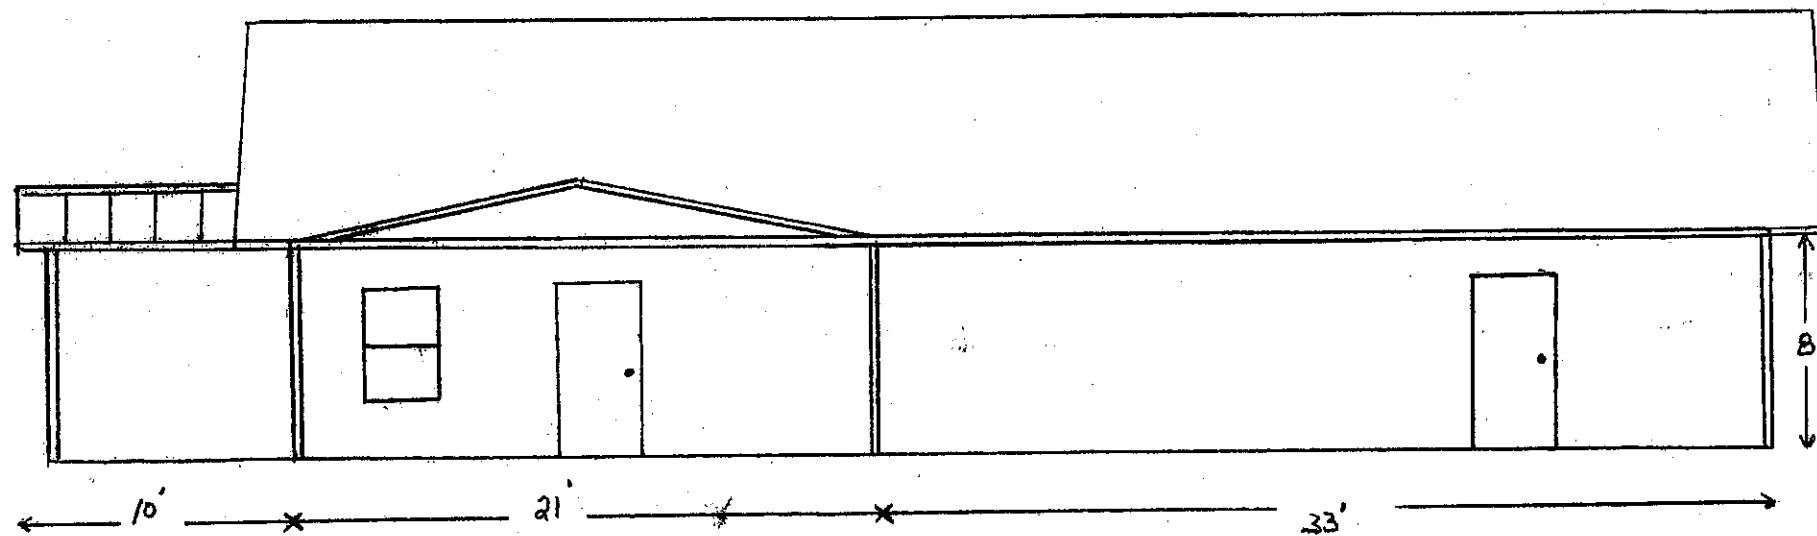

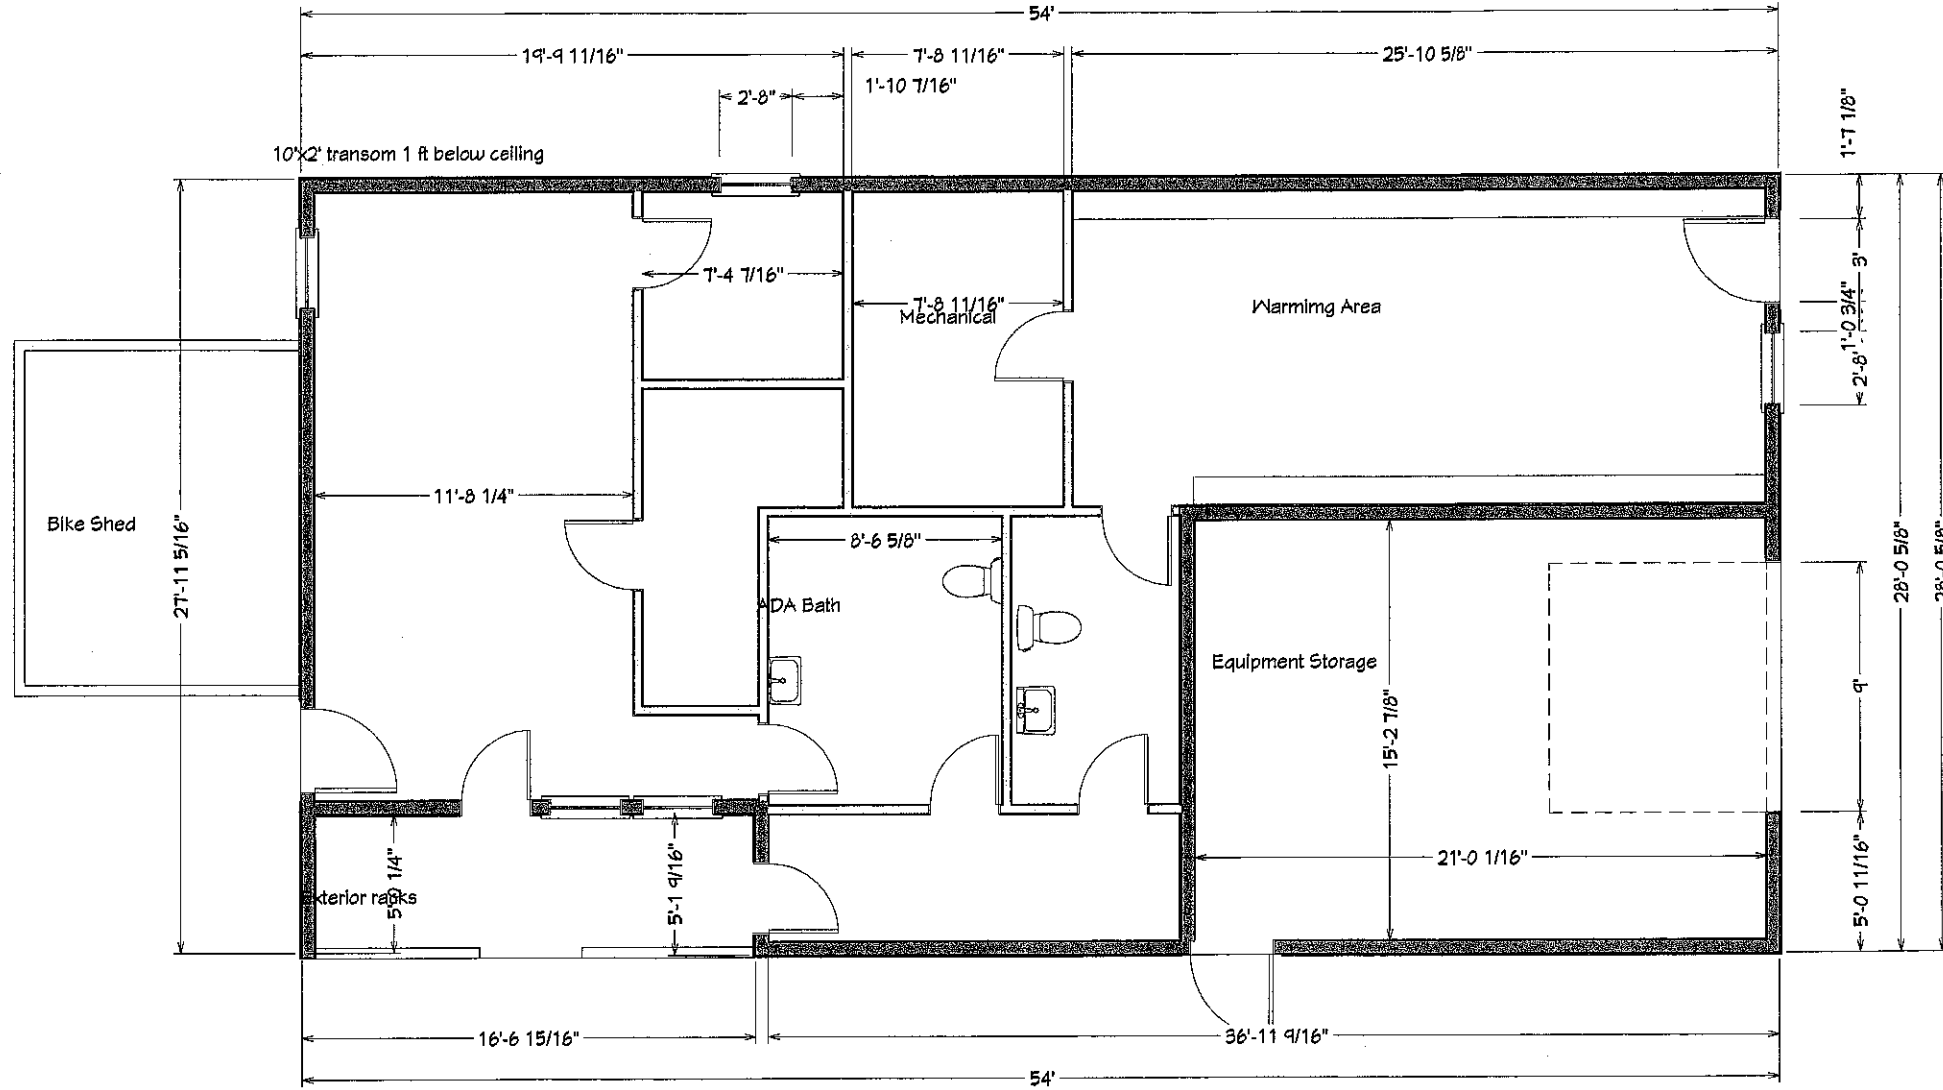

LIVING AREA
1650 SQ FT